




THE TENTS
at **alphaland** SOUTHGATE



*M*arvel at the majestic views of Manila Bay and the Makati Skyline from The Tents.



THE TENTS
in alghaland expositions



alphaland Southgate Tower



The latest addition to the country's business hub is a gleaming new building that redefines the Makati skyline – the alphaland Southgate Tower.

Located along Chino Roces corner EDSA, alphaland developed the property into an office tower of strikingly blue hues. Evident in its reflective glass curtain wall, alphaland Southgate Tower stands out in the long stretches of highways and busy streets.

The 20 storey infrastructure features 36,000 sqm of office space with state of the art amenities, an excellent security system, an events place – located at the 6th Podium Area, and is connected to the 18,000 sqm Southgate Mall which offers a wide array of convenient shopping and dining options.

The tower has a direct connection to the MRT and public transport stations and boasts two of the largest LED electronic billboards in the country.

Standing proud and tall next to residential areas and very near to the hustle and bustle of the metro along EDSA and Chino Roces Avenue, alphaland Southgate Tower is truly a melting pot of people who like to combine work and leisure.



THE TENTS

an Events place like no other...

The most recent added amenity to the building is The Tents, which is a magnificent events place at the heart of alphaland Southgate Tower. The Tents is a 575 sqm area that sits on the 6th floor and housed underneath the stretch of white tents in an enclosed glass structure that offers a scenic view of the city including Manila bay.

The Tents allows event planners the flexibility to orchestrate a variety of engaging events such as conferences, seminars, social occasions, to corporate milestones. The air conditioned area can accommodate round table seating for 320 people and theatre style seating for 450. The Tents features a foyer, an al fresco area, an access to a scenic elevator and escalators through the tower and mall.



THE TENTS Amenities:

- Total hall area measuring 575 sqm with a ceiling measuring 4.6 meters in height
- 170 sqm al fresco area with views of the Makati skyline and Manila Bay
- Fully Air Conditioned
- Stone tiled 60x60m flooring
- 100% back-up emergency power
- Pull down shades
- Executive ladies' and men's comfort room
- Security, Engineering, and Maintenance Staff during event
- Easy access to the mall
- Secured parking space
- Accessible through MRT and other public transport
- Acoustically enhanced





The only events venue in Makati
that gives you an impressive view
of Manila Bay





*E*vents & Occasions

FASHION SHOWS • NIGHT MARKET

SCHOOL EVENTS • RECITALS • CONCERTS

PRODUCT LAUNCHING • TRADE SHOWS • ADVANCE SCREENINGS

WEDDINGS • DEBUT FUNCTIONS • SEMINARS • EXHIBITS

PRIVATE PARTIES • EXPOS • CONFERENCES

CHRISTENING • SPECIAL OCCASIONS


An ample space of 745 sqm to *Celebrate Life!*






FOR RESERVATIONS & BOOKINGS

Call: +632.337.2031

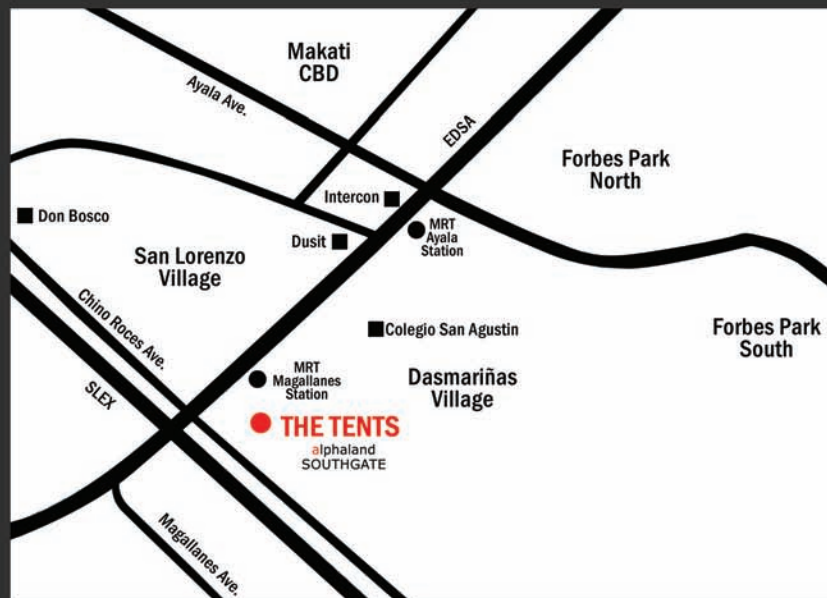

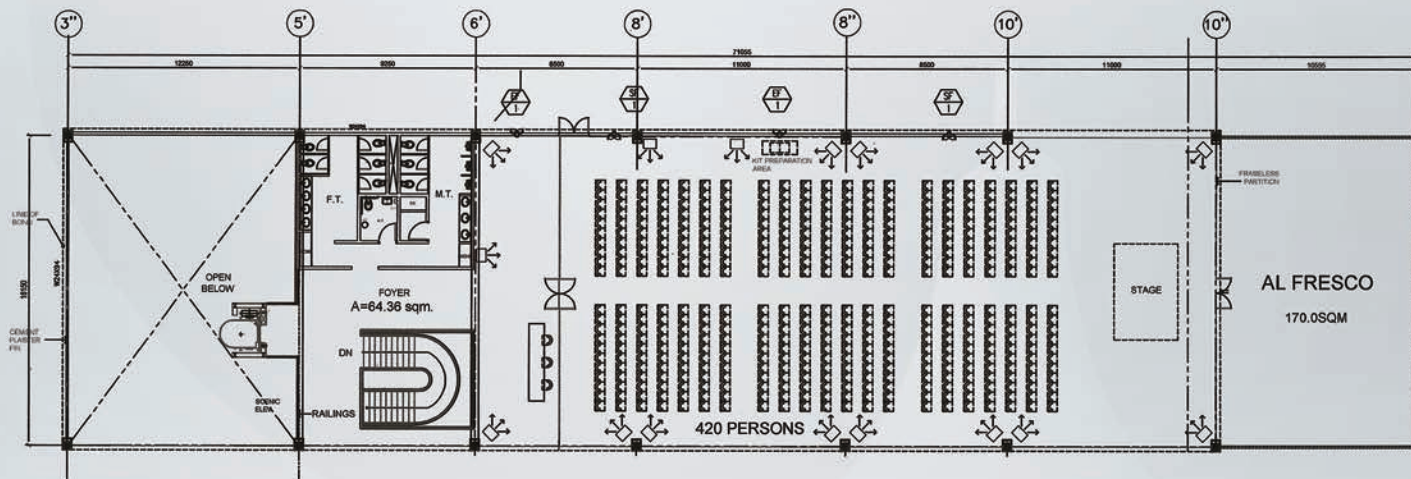

THE TENTS AT SOUTHGATE
FLOOR PLAN LAYOUT



SCALE:

1:200 M

TOTAL MAXIMUM CAPACITY


= 420 PERSONS

TOTAL COVERED AREA

A = 575.0 sqm.

TOTAL UNCOVERED AREA

A = 170.0 sqm.

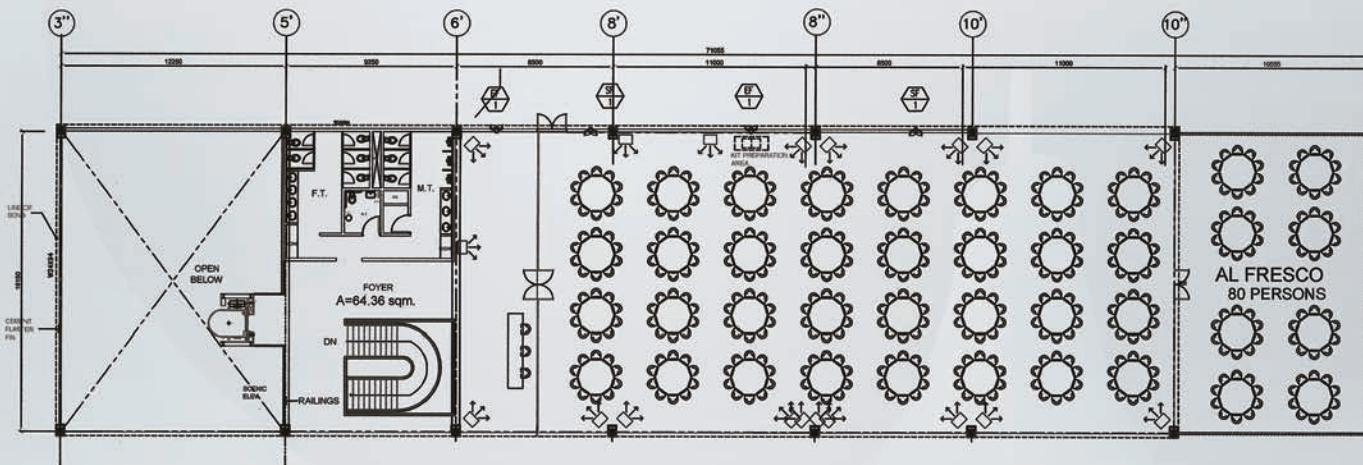

THE TENTS AT SOUTHGATE
FLOOR PLAN LAYOUT

A

SCALE: 1:200 M

TOTAL MAXIMUM CAPACITY


320 PERSONS

TOTAL COVERED AREA

A = 575.0 qm.

TOTAL UNCOVERED AREA

A = 170.0 sqm.

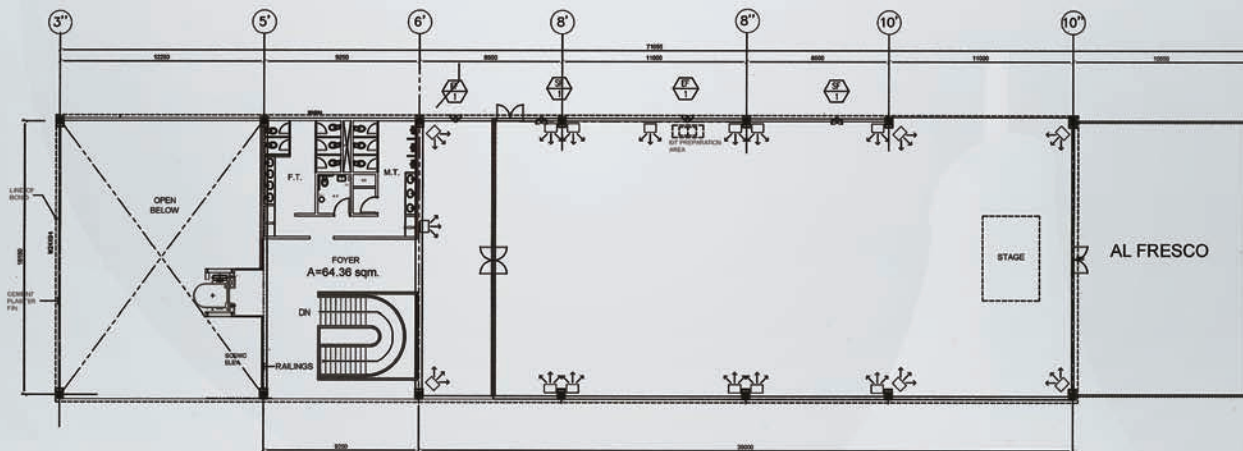

THE TENTS AT SOUTHGATE
FLOOR PLAN LAYOUT

SCALE: 1:200 M

TOTAL COVERED AREA

$$A = 575.0 \text{ sqm.}$$

TOTAL UNCOVERED AREA

$$A = 170.0 \text{ sqm.}$$

6th Floor, Alphaland Southgate Mall
2258 Chino Roces Avenue Corner EDSA, Makati City, Philippines
Tel.: +632.337.2031 Fax.: +632.338.1232
www.thetents.com.ph

